

Project Entry Totem (e2)

Signage Principle:
Urban identity sign to announce arrival into Front 44. Signs should be located at primary vehicular entries off Charles Schwab Way.


Materials:
Painted metal sign cabinet, internally illuminated acrylic.

Est. Qty.	Lighting	Data	Max Sign Area (per side)	Max Graphic Area (per side)
4	Internal	No	30 sq. ft.	20 sq. ft.

Max Height	Max Width	Foundation	Min. Setback
12 ft.	2 ft. 6 in.	Below Grade	TBD



SIGN TYPE REFERENCE IMAGES

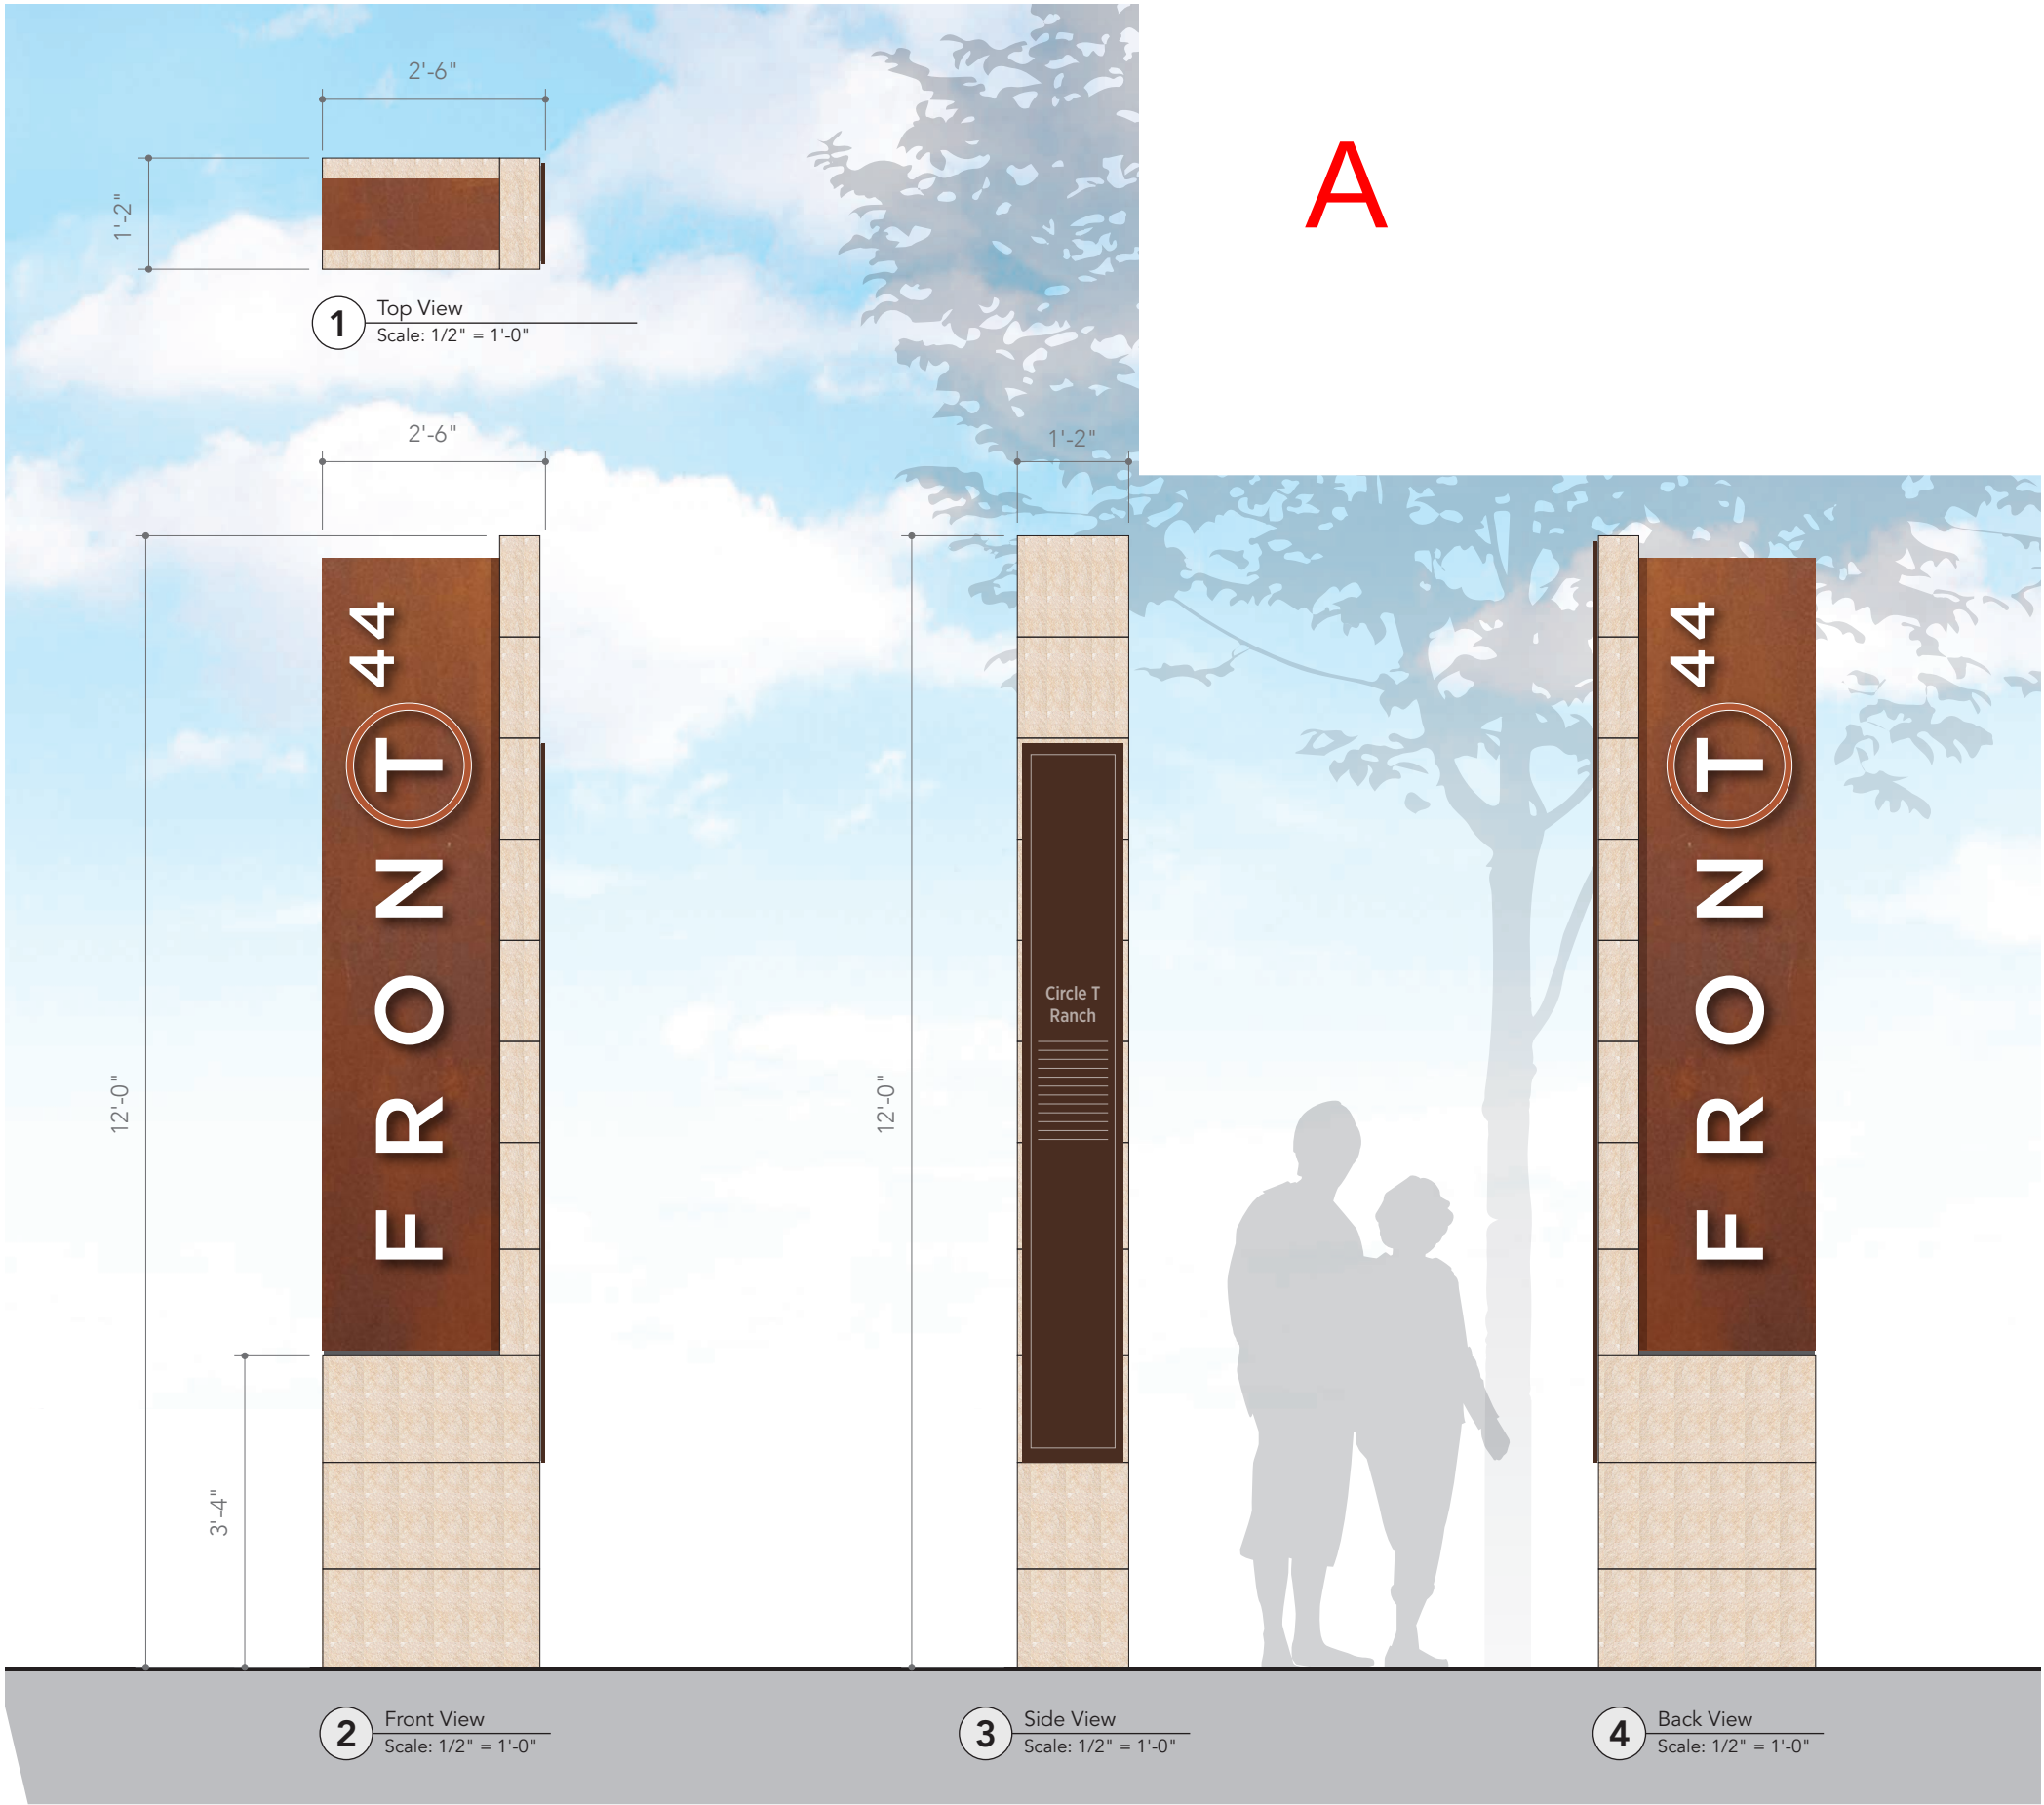

A

Tenant Monument (e6)

Signage Principle:
Tenant identity sign for Front 44 office buildings, placed near vehicular entry to tenant parcel.


Materials:
Stone base, painted metal sign cabinet, internally illuminated acrylic.


Est. Qty.	Lighting	Data	Max Sign Area (per side)	Max Graphic Area (per side)
2	Internal	No	60 sq. ft.	45 sq. ft.

Max Height	Max Width	Foundation	Min. Setback
6 ft.	10 ft.	Below Grade	TBD



SIGN TYPE REFERENCE IMAGES

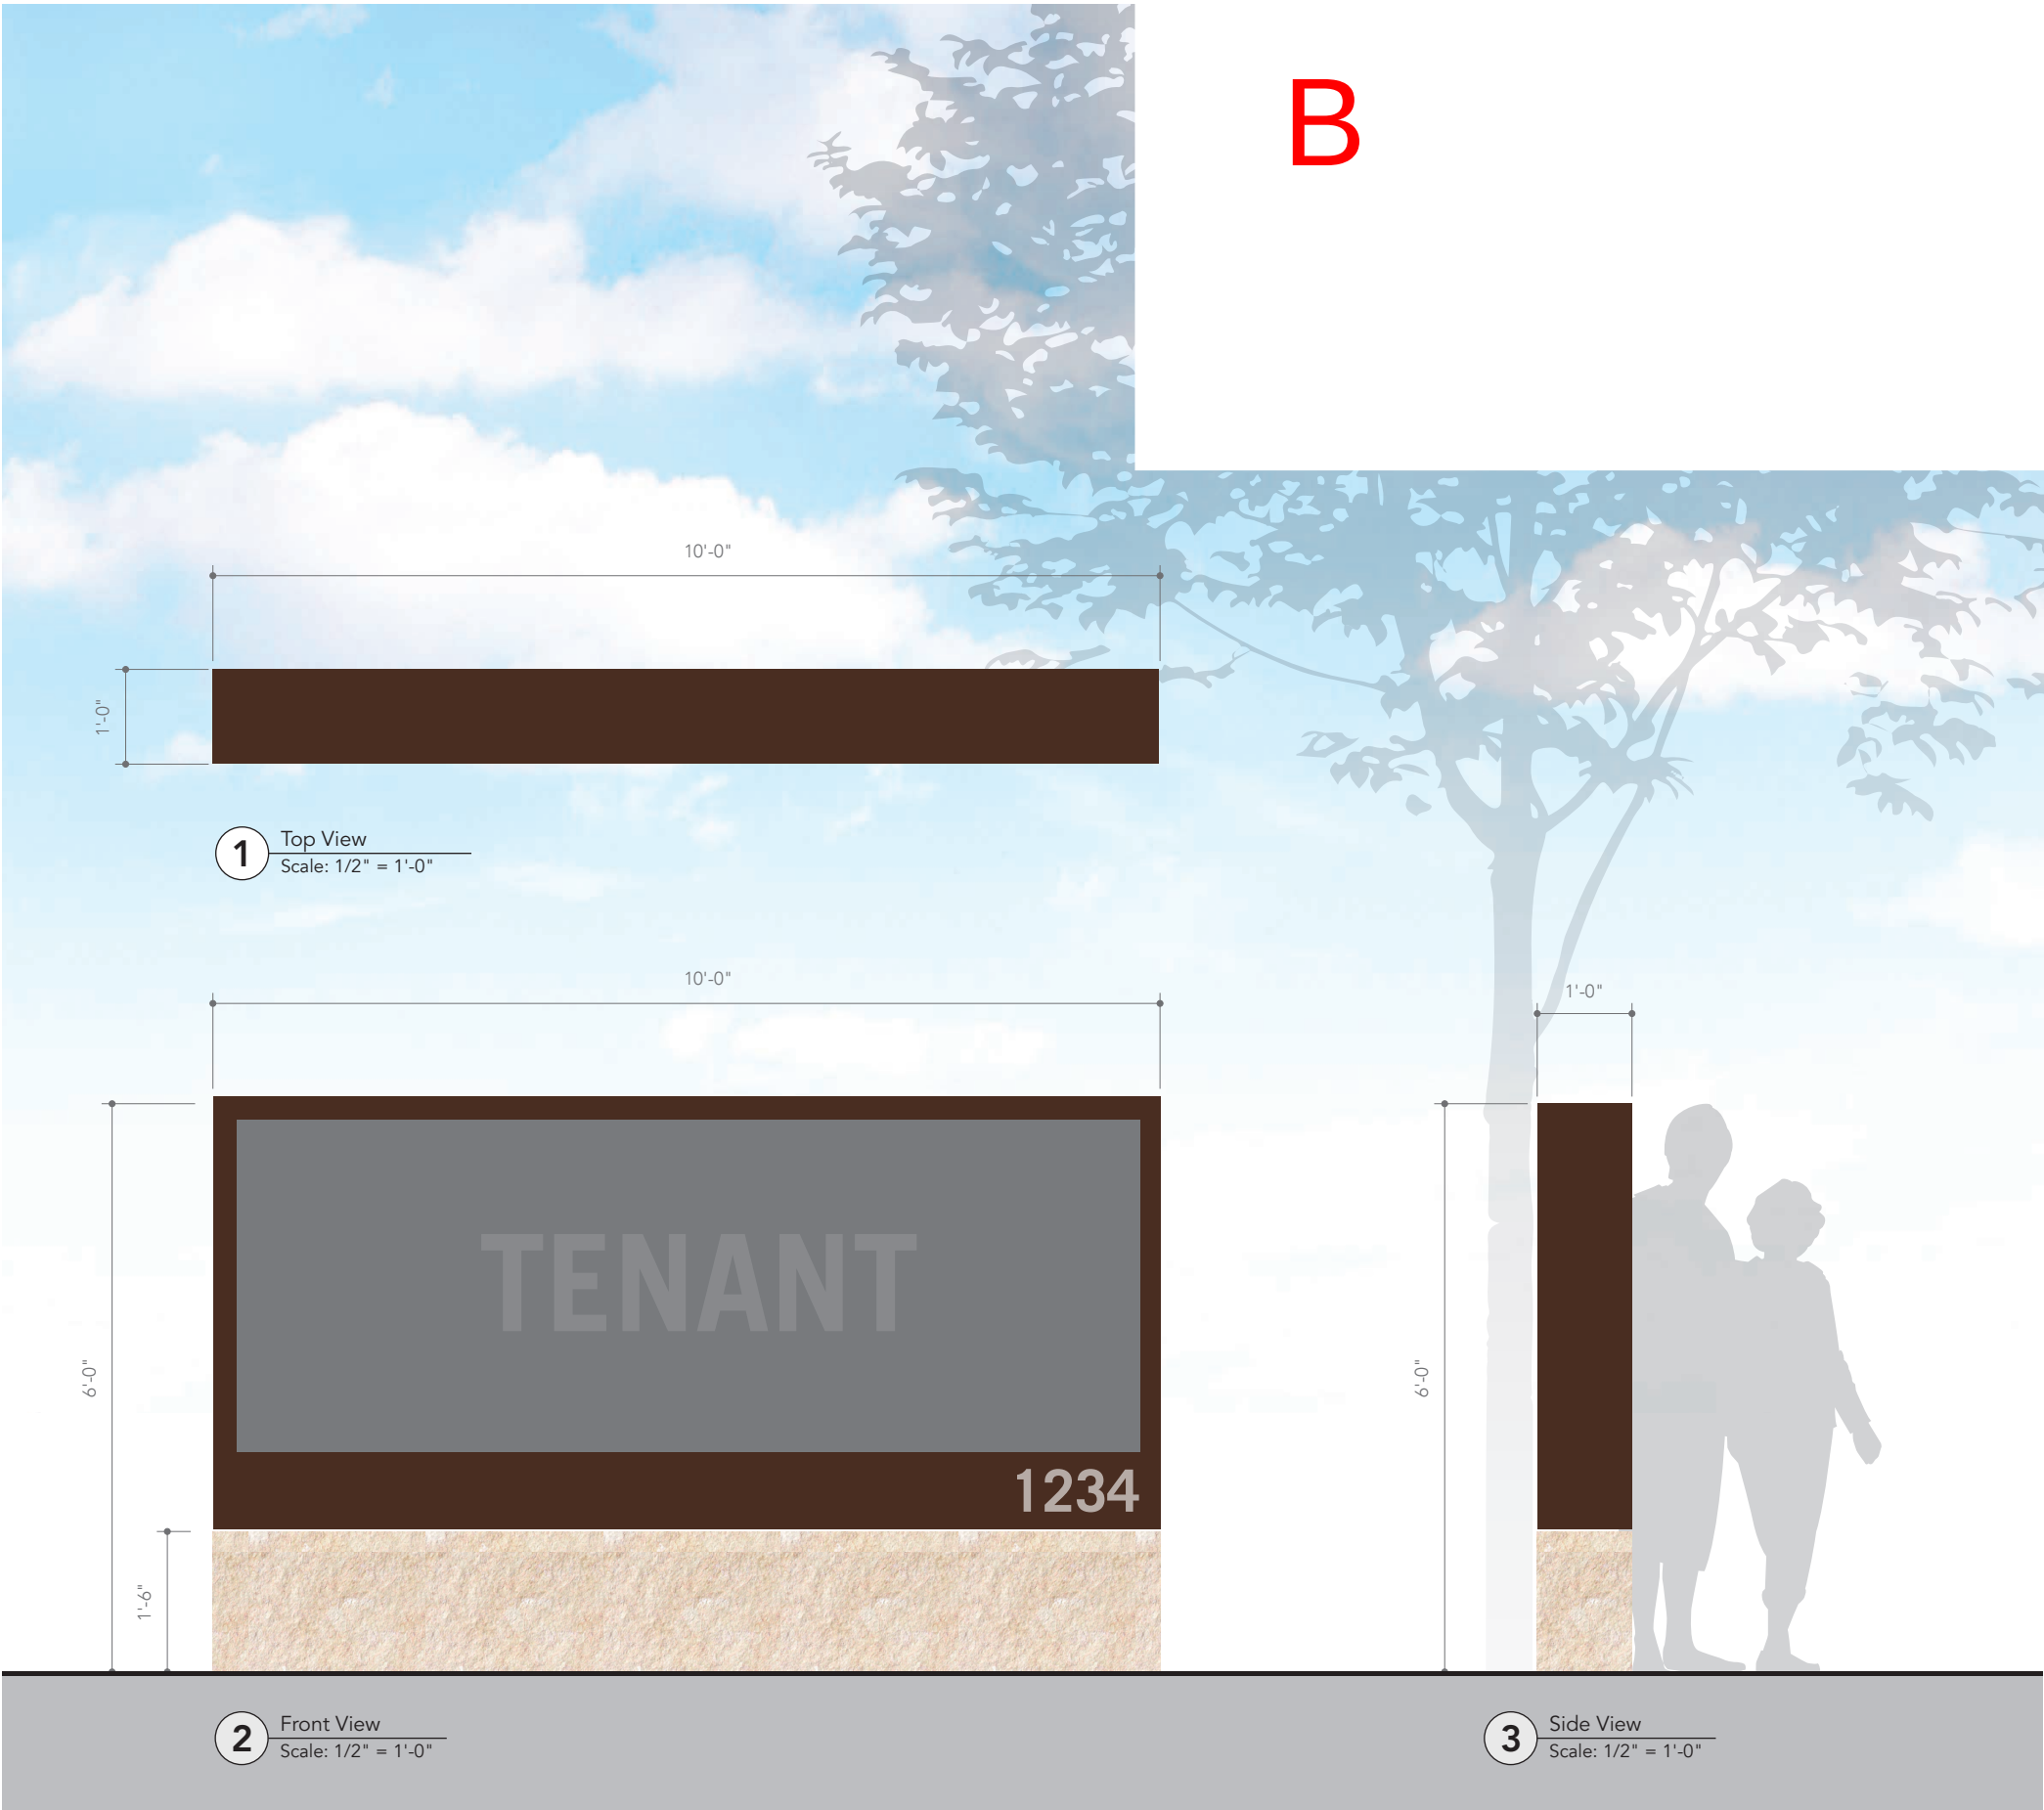

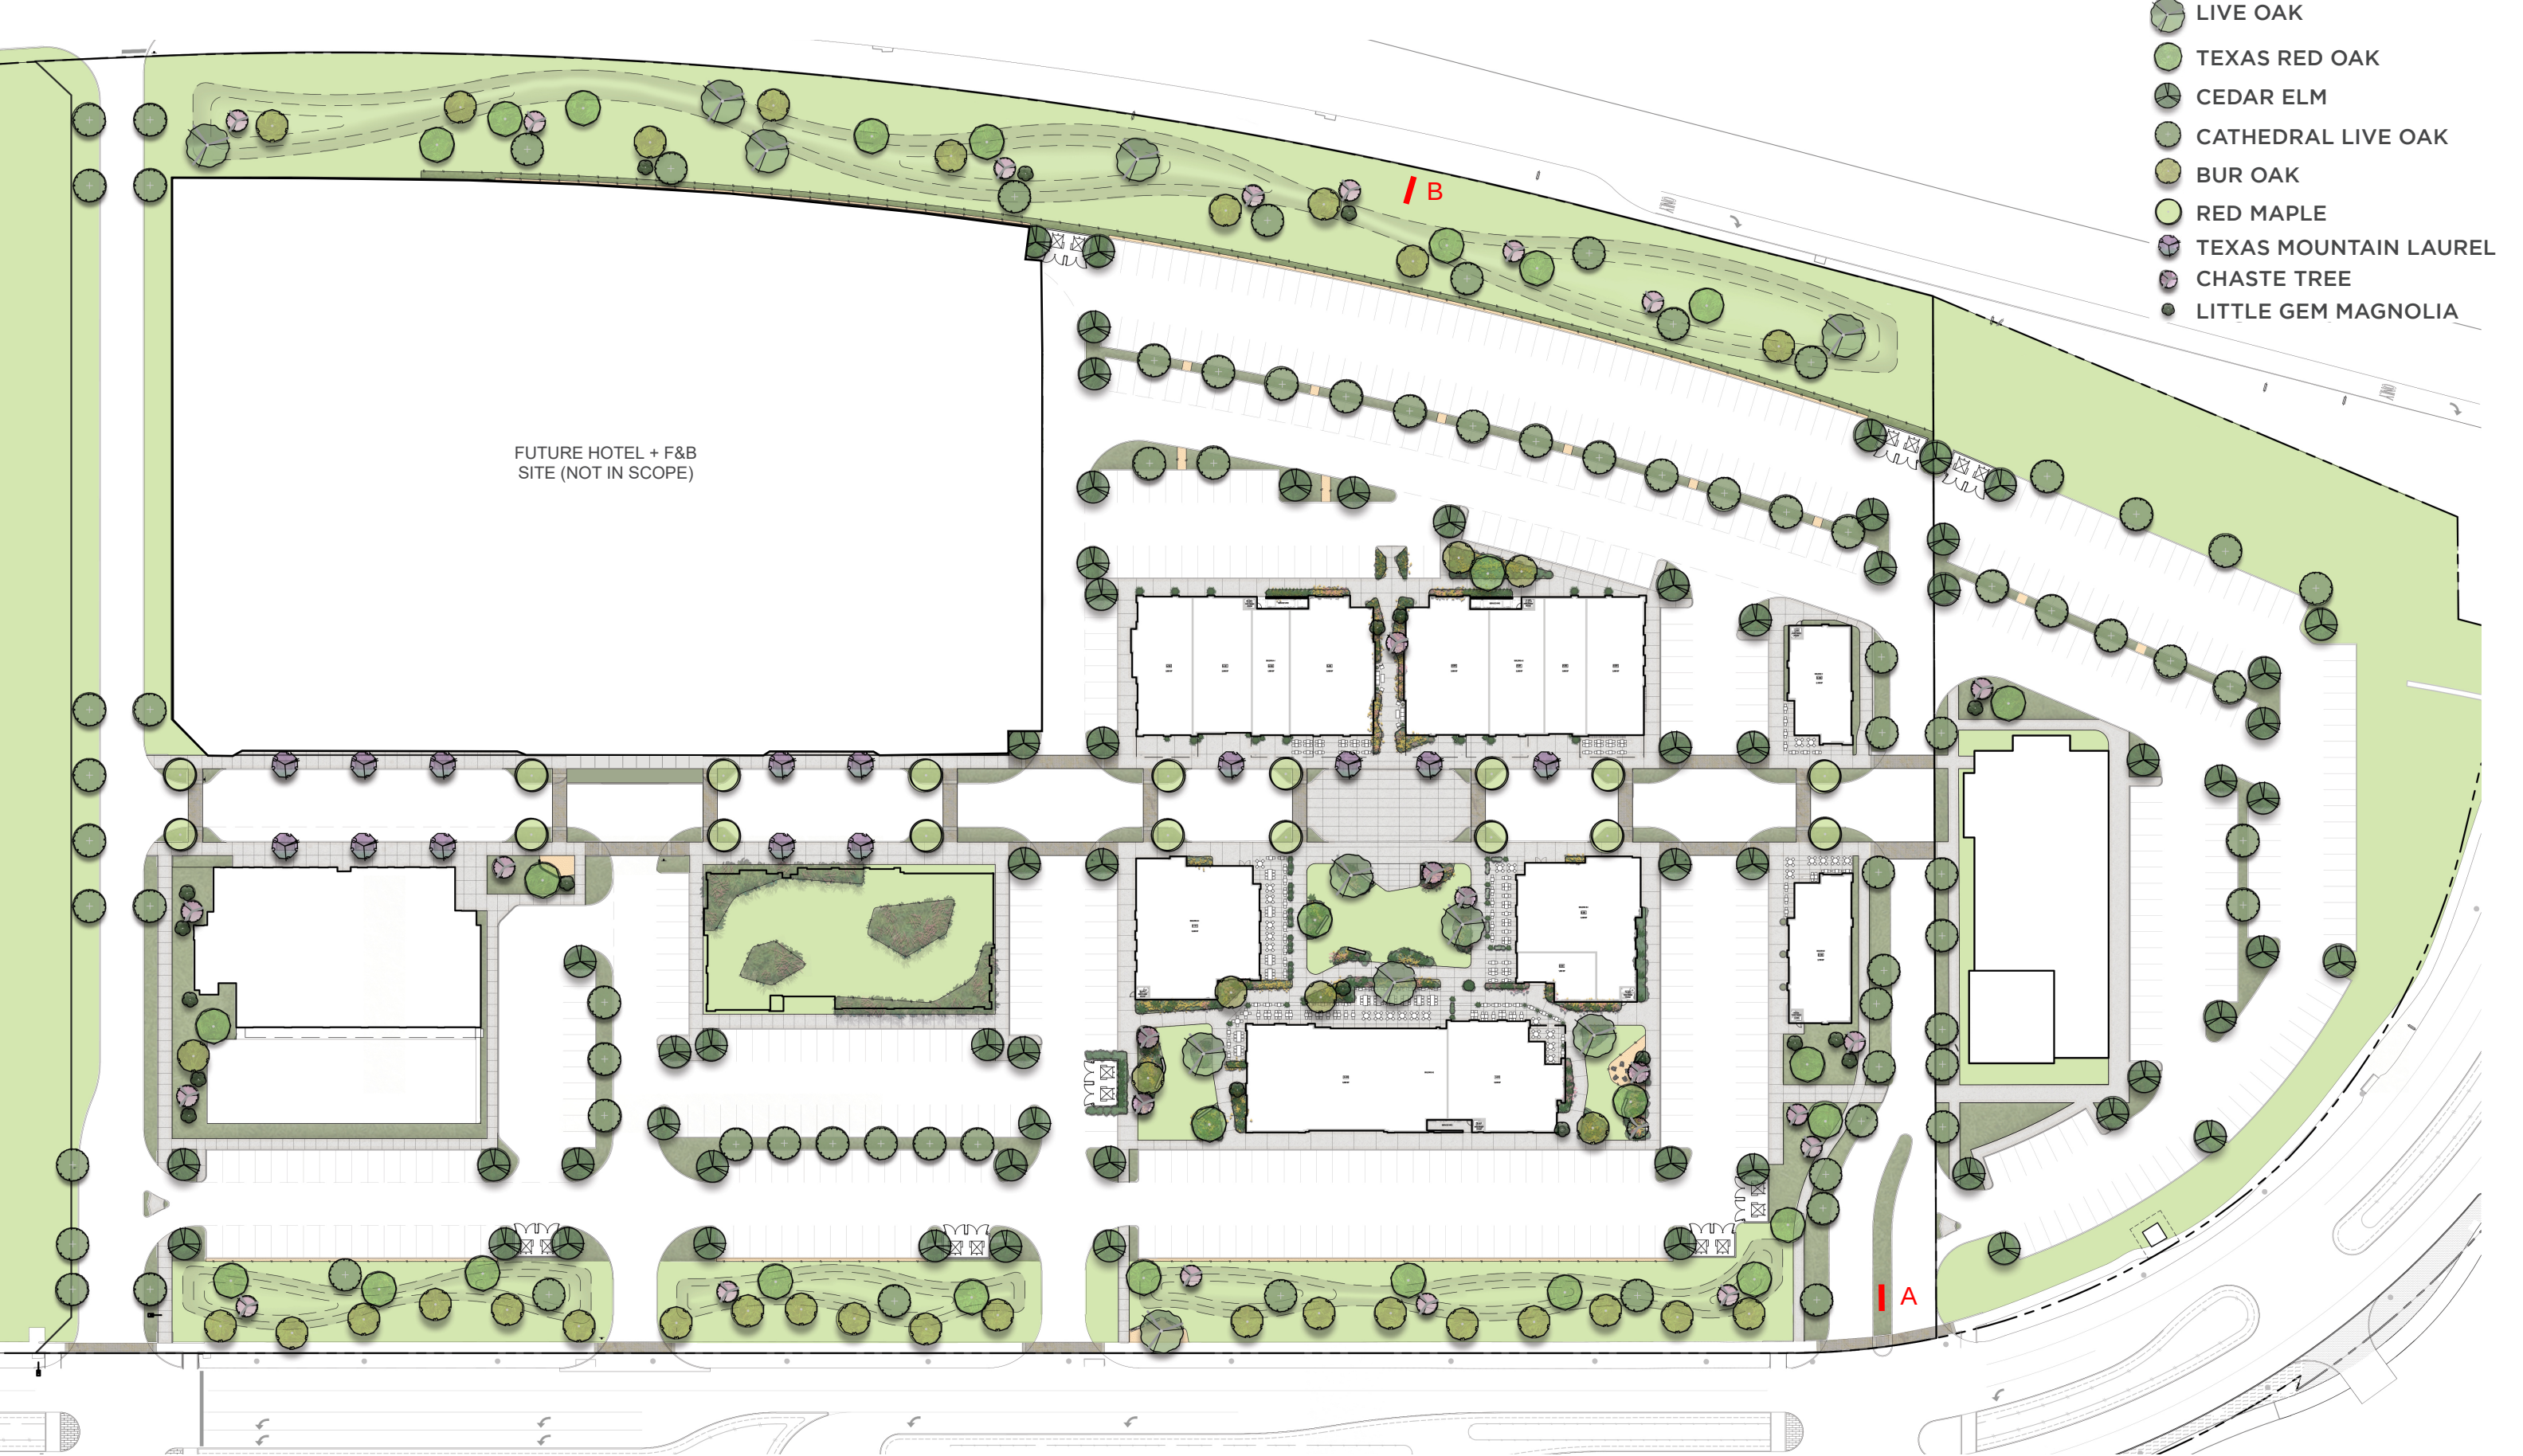

CIRCLE T RANCH - FRONT 44
WESTLAKE, TX